


PROPOSED LAYOUT IN SY. No's: 52/22P,23P 24P 53/1P,2,3,4,5,6,7,8,9,10,11,12,13,14,15,16,17,18,19,20,23,24,25,26,27,28,29P,30P OF CHODAMMA AGRAHARAM VILLAGE, PUSAPATIREGA MANDAL, VIZIANAGARAM DISTRICT.

Belongs To : (1) Sri GURUGUBELLI NARAYANA RAO, (2) Smt. GURUGUBELLI SANYASAMMA, (3) Sri GUDAPATI VENKATA SIVA DURGAPRASAD & (4) Sri GUDAPATI TULASI MOHAN
FILE NO.1167/0078/LP/VMRDA/2021

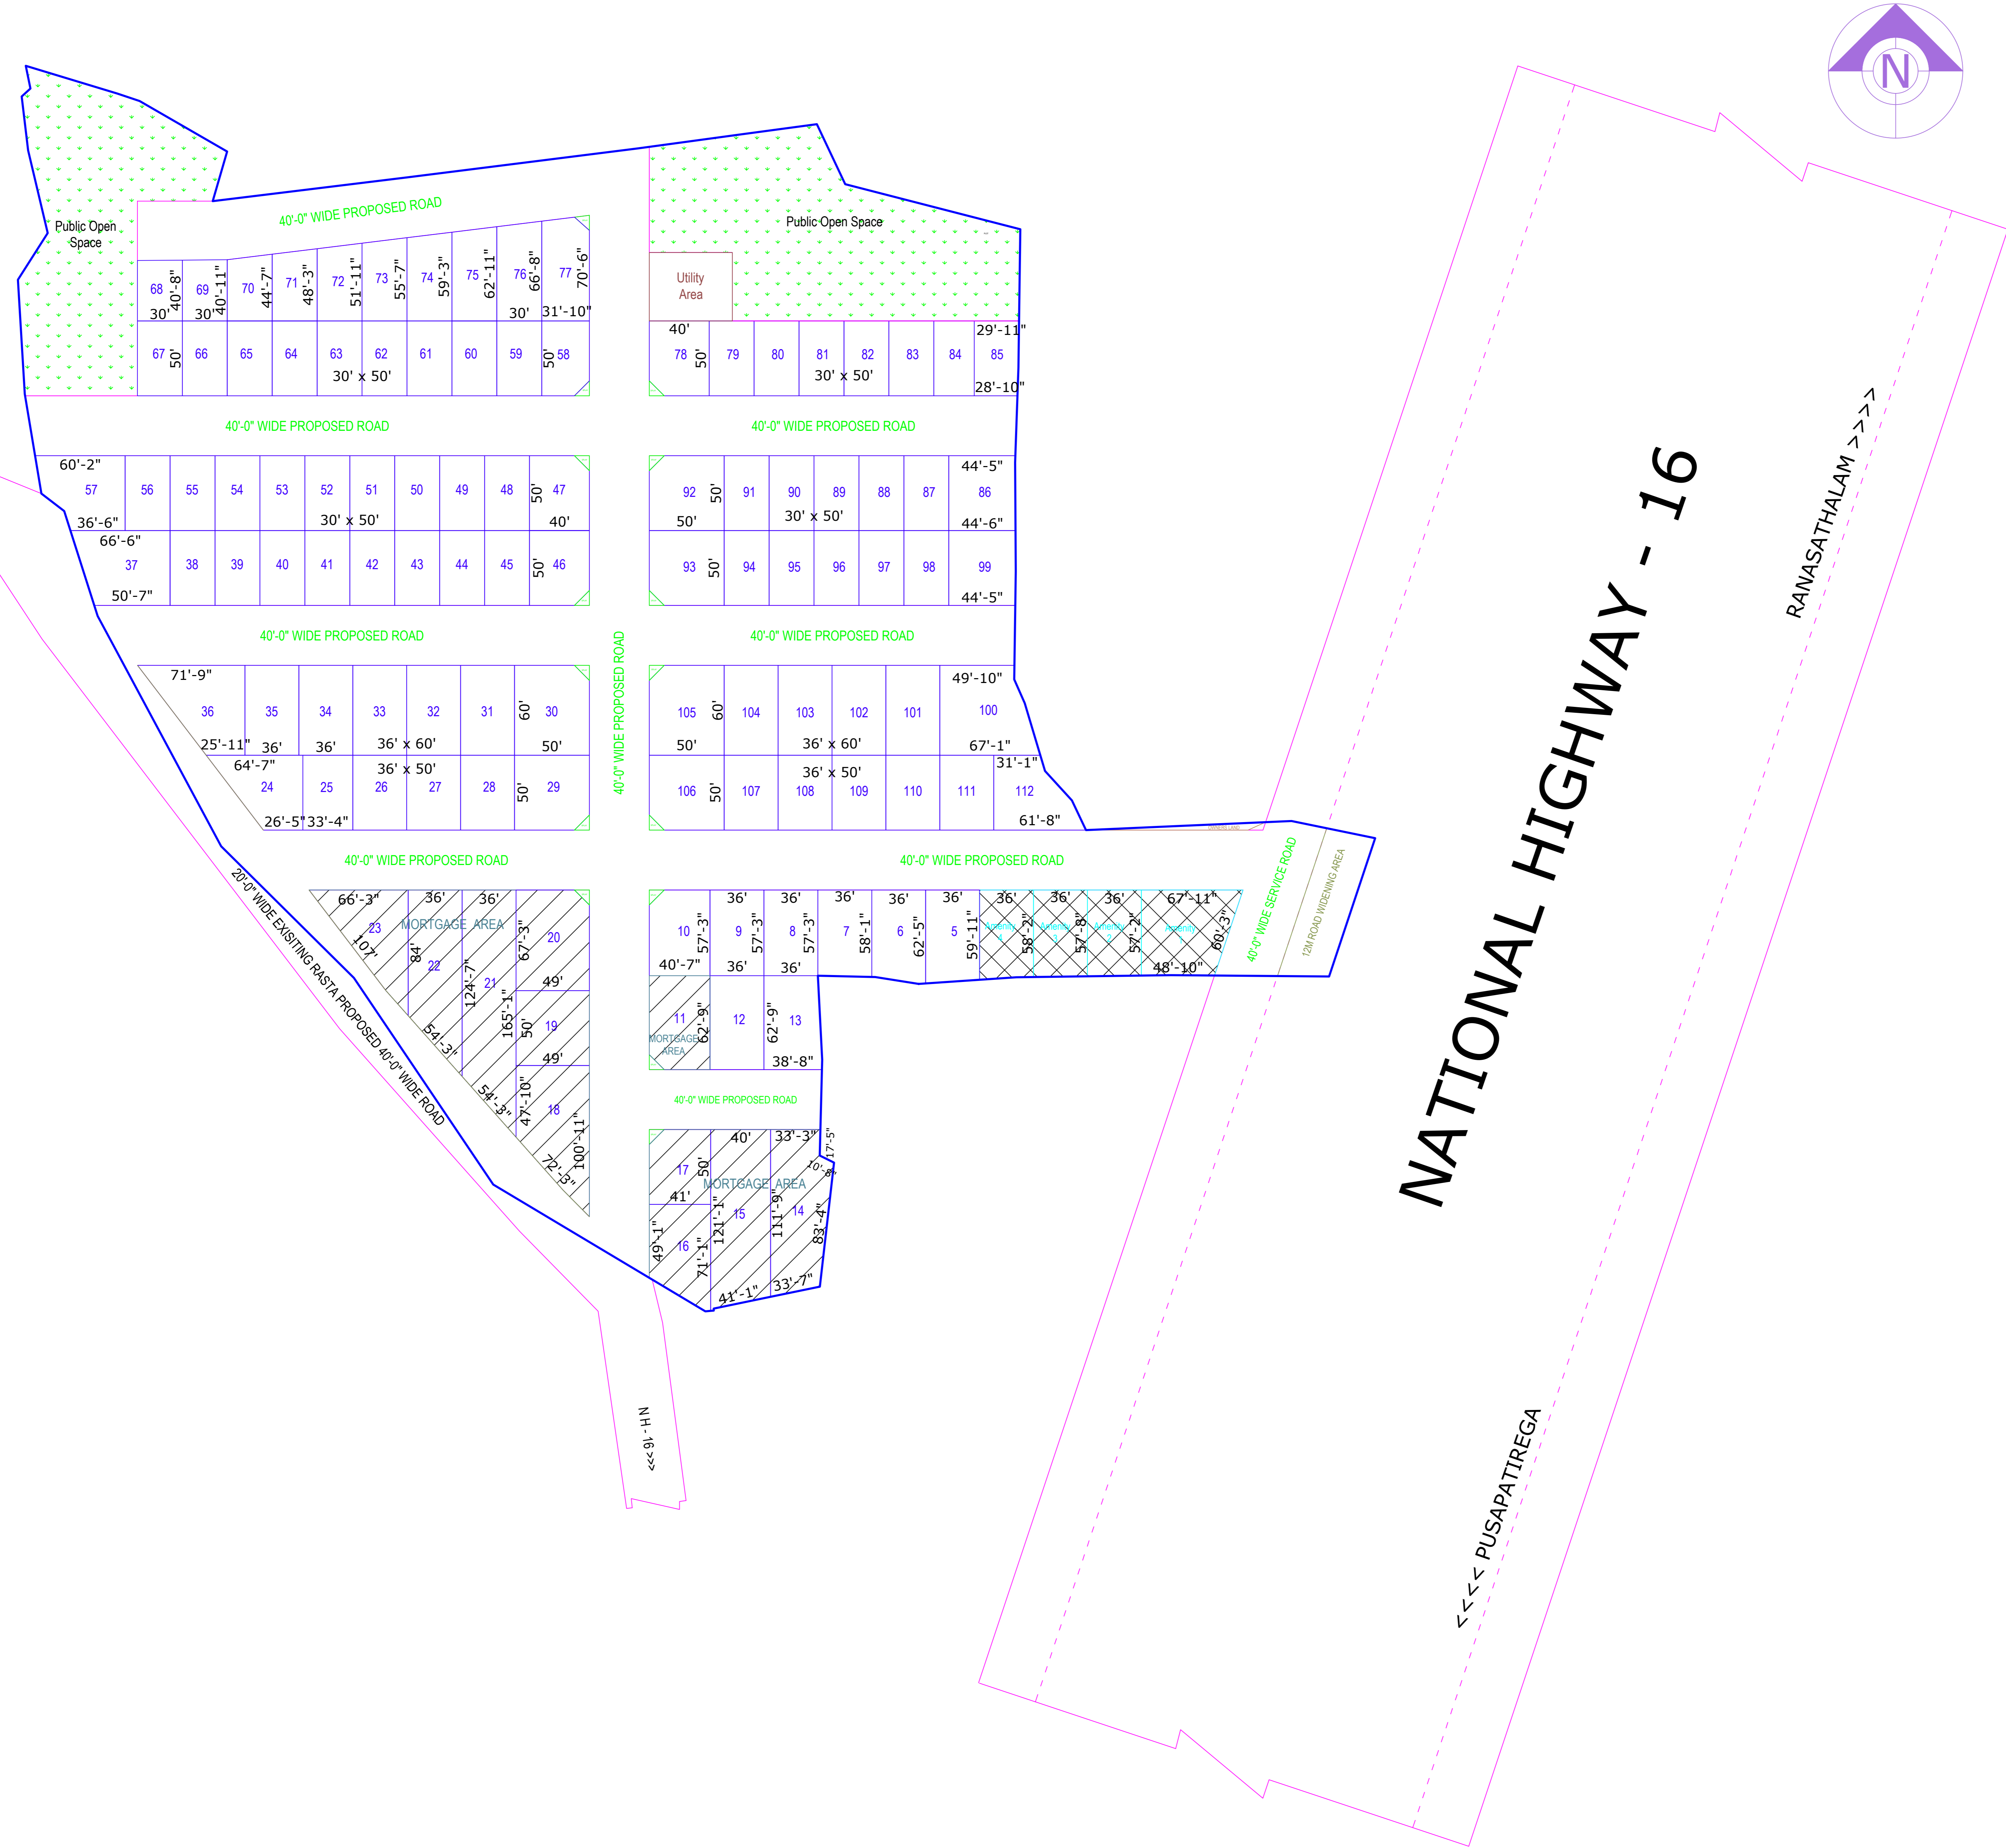

PLOT NO	EXTENT IN SQ YDS	PLOT NO	EXTENT IN SQ YDS
1	370.63	57	281.51
2	229.61	58	176.65
3	231.55	59	166.66
4	235.31	60	166.66
5	244.69	61	166.66
6	242.21	62	166.66
7	230.73	63	166.66
8	229.09	64	166.66
9	229.09	65	166.66
10	258.01	66	166.66
11	282.57	67	166.66
12	250.91	68	135.00
13	261.89	69	135.87
14	441.79	70	142.43
15	515.19	71	154.69
16	278.84	72	166.95
17	227.82	73	179.21
18	408.41	74	191.47
19	272.17	75	203.73
20	366.20	76	215.99
21	579.26	77	242.34
22	417.11	78	222.22
23	316.84	79	166.66
24	252.76	80	166.66
25	185.19	81	166.66
26	200.00	82	166.66
27	200.00	83	166.66
28	200.00	84	150.00
29	277.78	85	164.01
30	333.34	86	246.57
31	240.00	87	166.66
32	240.00	88	166.66
33	240.00	89	166.66
34	240.00	90	166.66
35	240.00	91	166.66
36	325.47	92	277.78
37	325.30	93	277.78
38	166.66	94	166.66
39	166.66	95	166.66
40	166.66	96	166.66
41	166.66	97	166.66
42	166.66	98	166.66
43	166.66	99	247.62
44	166.66	100	384.84
45	166.66	101	240.00
46	222.22	102	240.00
47	222.22	103	240.00
48	166.66	104	240.00
49	166.66	105	333.29
50	166.66	106	277.73
51	166.66	107	200.00
52	166.66	108	200.00
53	166.66	109	200.00
54	166.66	110	200.00
55	166.66	111	200.00
56	166.66	112	257.98